


Step 10  
Step 11  
Step 12  
Step 13  
Step 14


Rev A  
Rev B  
Rev C

First floor scheme added  
Additional items added  
Reception desk removed

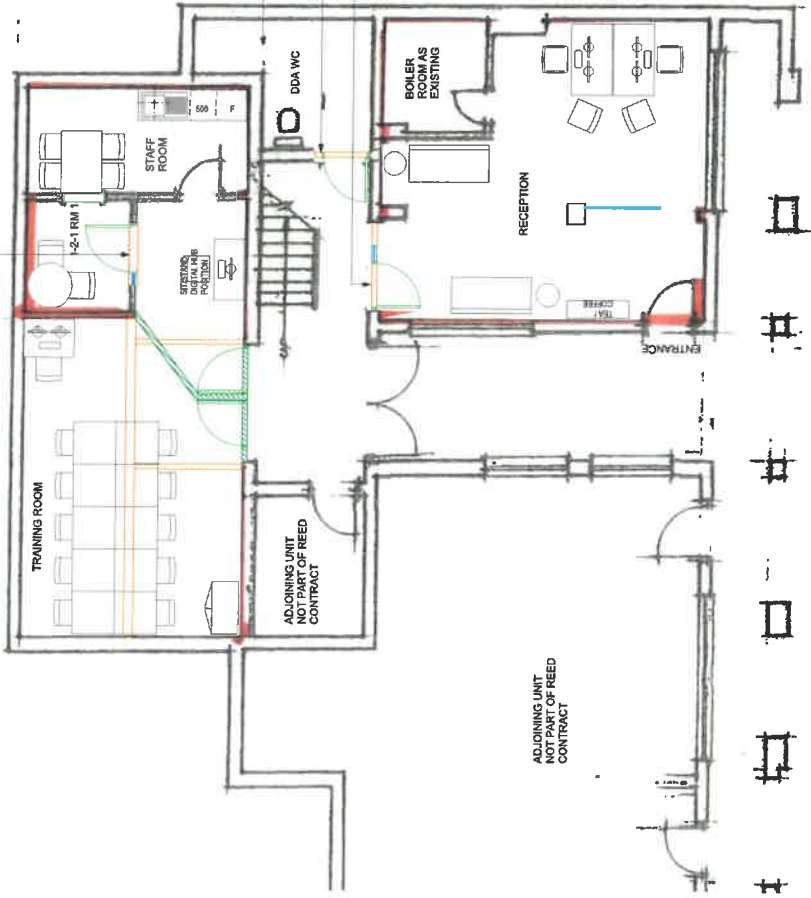

PROPOSED GROUND FLOOR PLAN

- KEY**
- TO BE DEMOLISHED / REMOVED
  - NEW 30 MIN FIRE RATED PARTITION
  - NEW PLASTERBOARD & STUD PARTITION
  - NEW TOUCHED GLASS PANEL

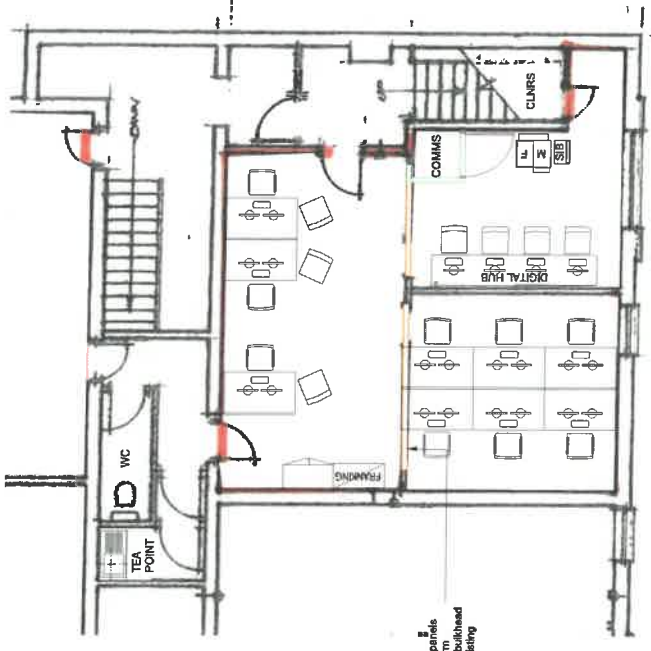

PROPOSED FIRST FLOOR PLAN

DAVIES VICKERY ASSOCIATES

Client: REED IN PARTNERSHIP    Draw No: 6189.01

Project: 26 - 28 AUBREY STREET HEREFORD    Revision: C

Description: PROPOSED PLANS    Date: SEP 2018

Drawn: JJV    Checked by:    Scale: 1:50 @ A1

Figure dimensions to be taken to preferences to those stated. All dimensions to be verified on site.

This drawing is the property of Davies Vickery Associates. Copyright is reserved by them. The drawing is based on the condition that it is not to be used, reproduced, altered or disseminated in any way without the written consent of Davies Vickery Associates Ltd.

HAYWARDS HOUSE 14 FLORENCE LANE, HILST, SUDBURY, SUDBURY, SUFFOLK, ENGLAND. TEL: 01449 441111. DAVIESVICKERY.COM